



THIS HOME DESIGN IS PROTECTED BY FEDERAL COPYRIGHT LAWS. BY YOUR PURCHASE OF THIS PLAN FROM D&L DESIGN GROUP, INC YOU ARE GRANTED A LIMITED USAGE LICENSE TO CONSTRUCT ONE HOME OF THIS DESIGN. LICENSE IS GRANTED TO ORIGINAL PURCHASER ONLY. PURCHASER MAY NOT REPRODUCE THIS DESIGN BY ANY MEANS. PURCHASER MAY NOT SELL OR GIVE THIS DESIGN TO ANY OTHER ENTITY. UNAUTHORIZED USE OF THIS DESIGN SHALL CONSTITUTE INTENTIONAL INFRINGEMENT AND VIOLATION OF THE COPYRIGHT. WITHOUT FURTHER NOTICE D&L DESIGN GROUP, INC WILL PROSECUTE TO THE FULLEST ALLOWED BY LAW.

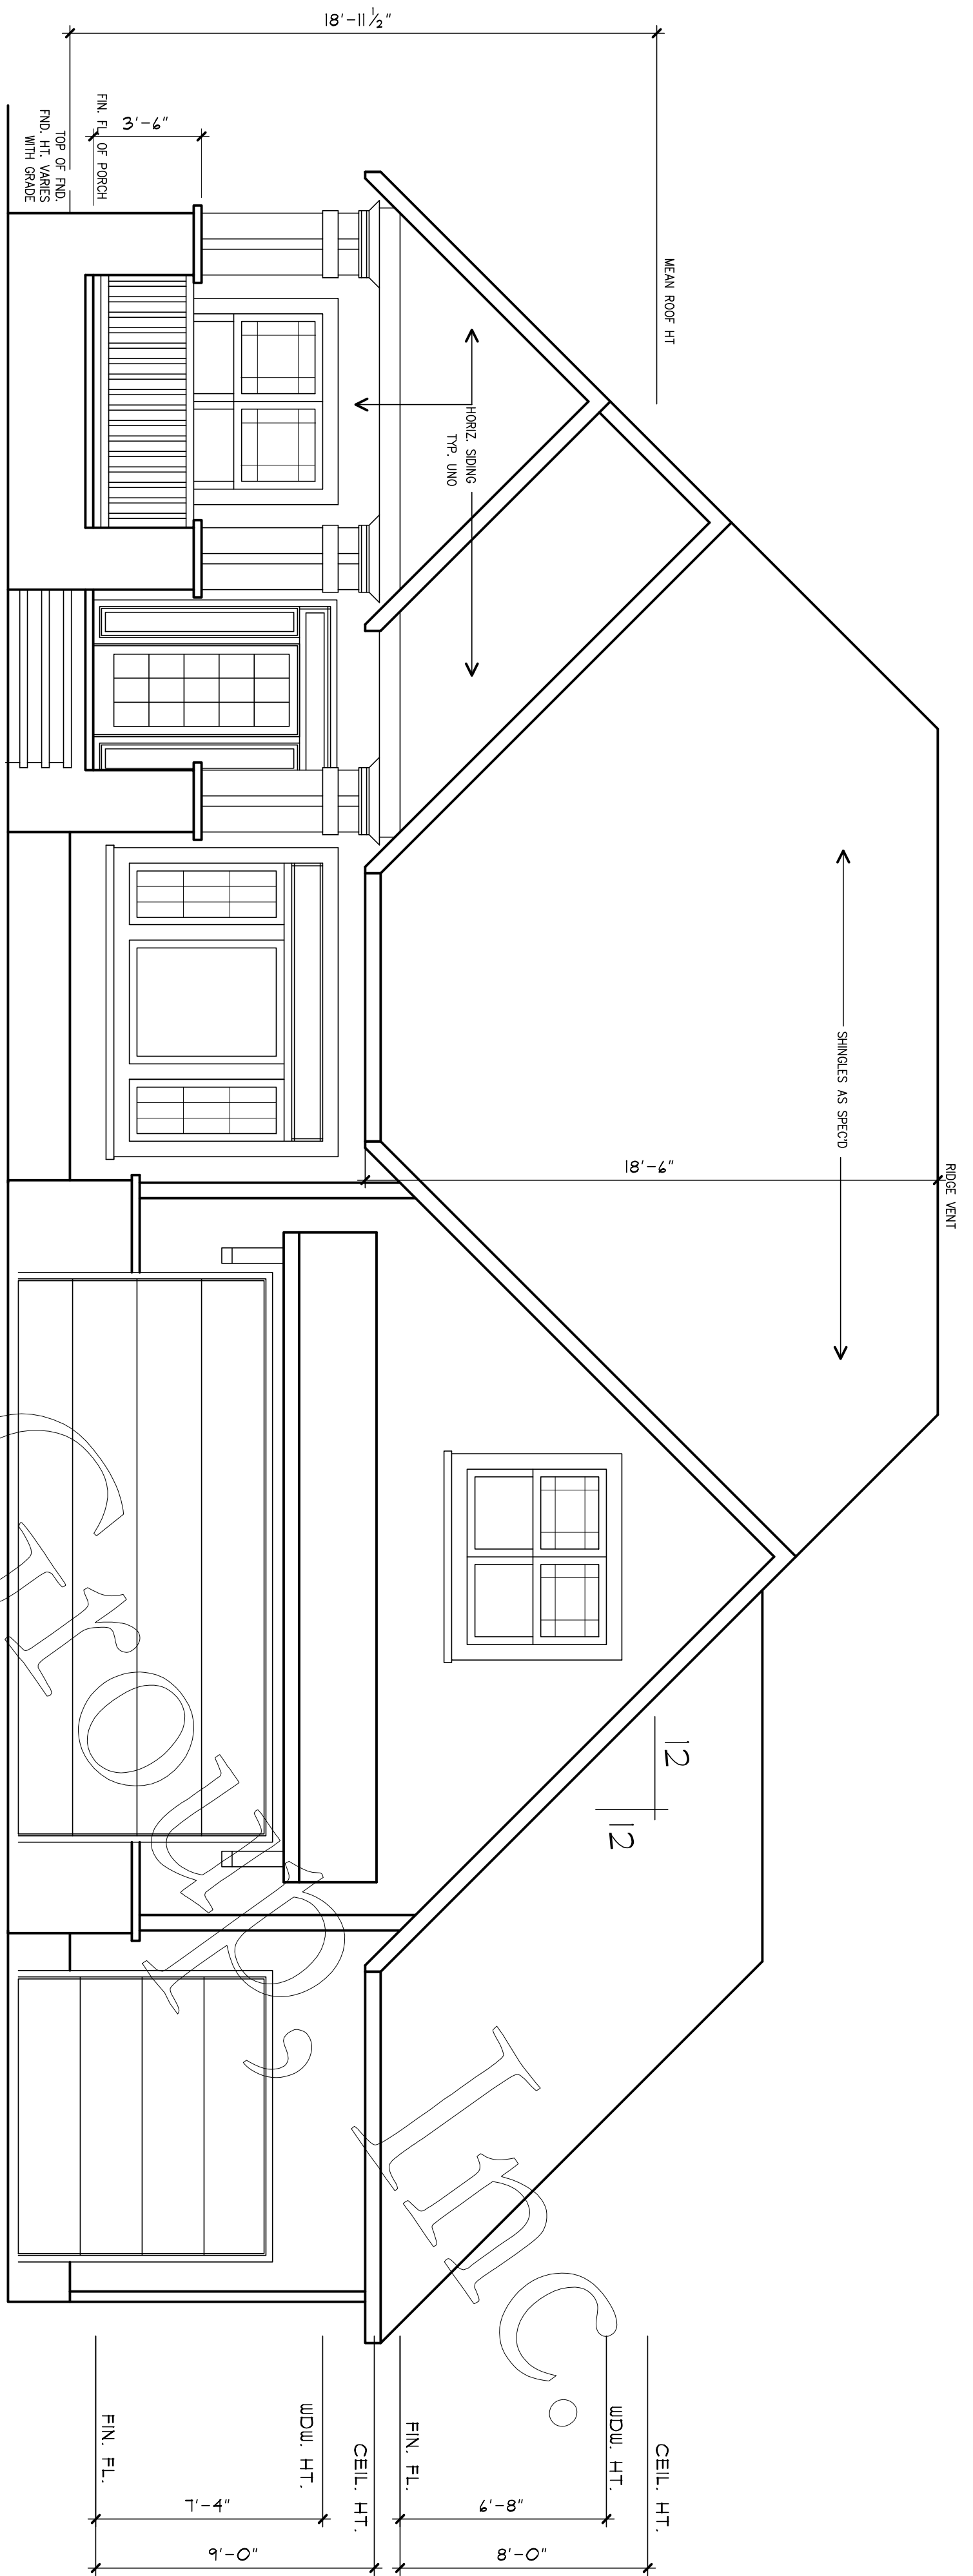

© COPYRIGHT 2015
D & L DESIGN GROUP, INC
ALL RIGHTS RESERVED


FRONT ELEVATION

SCALE: 1/4" = 1'-0"

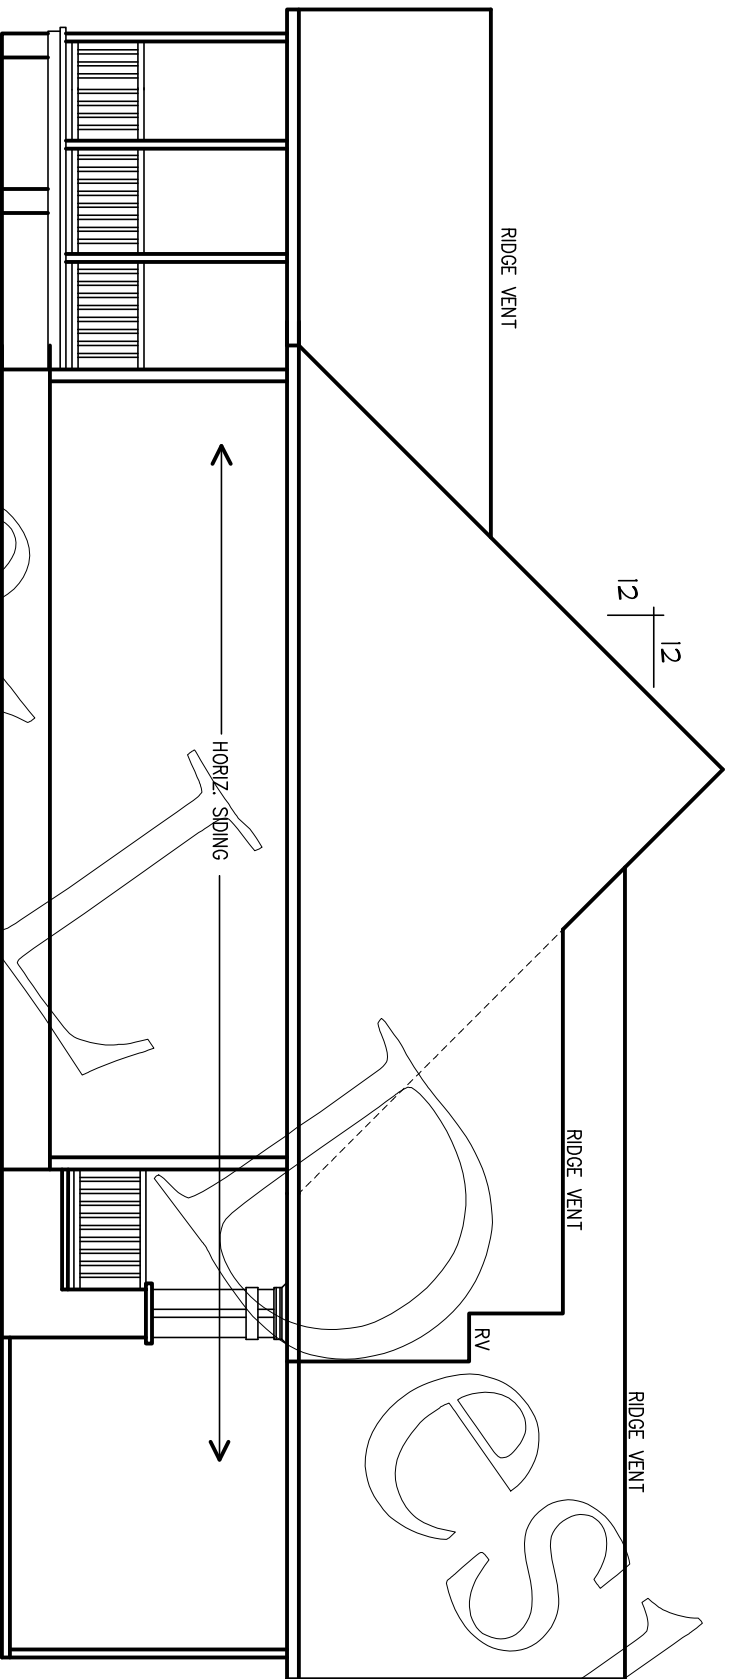


LEFT SIDE ELEVATION

SCALE: 1/8" = 1'-0"

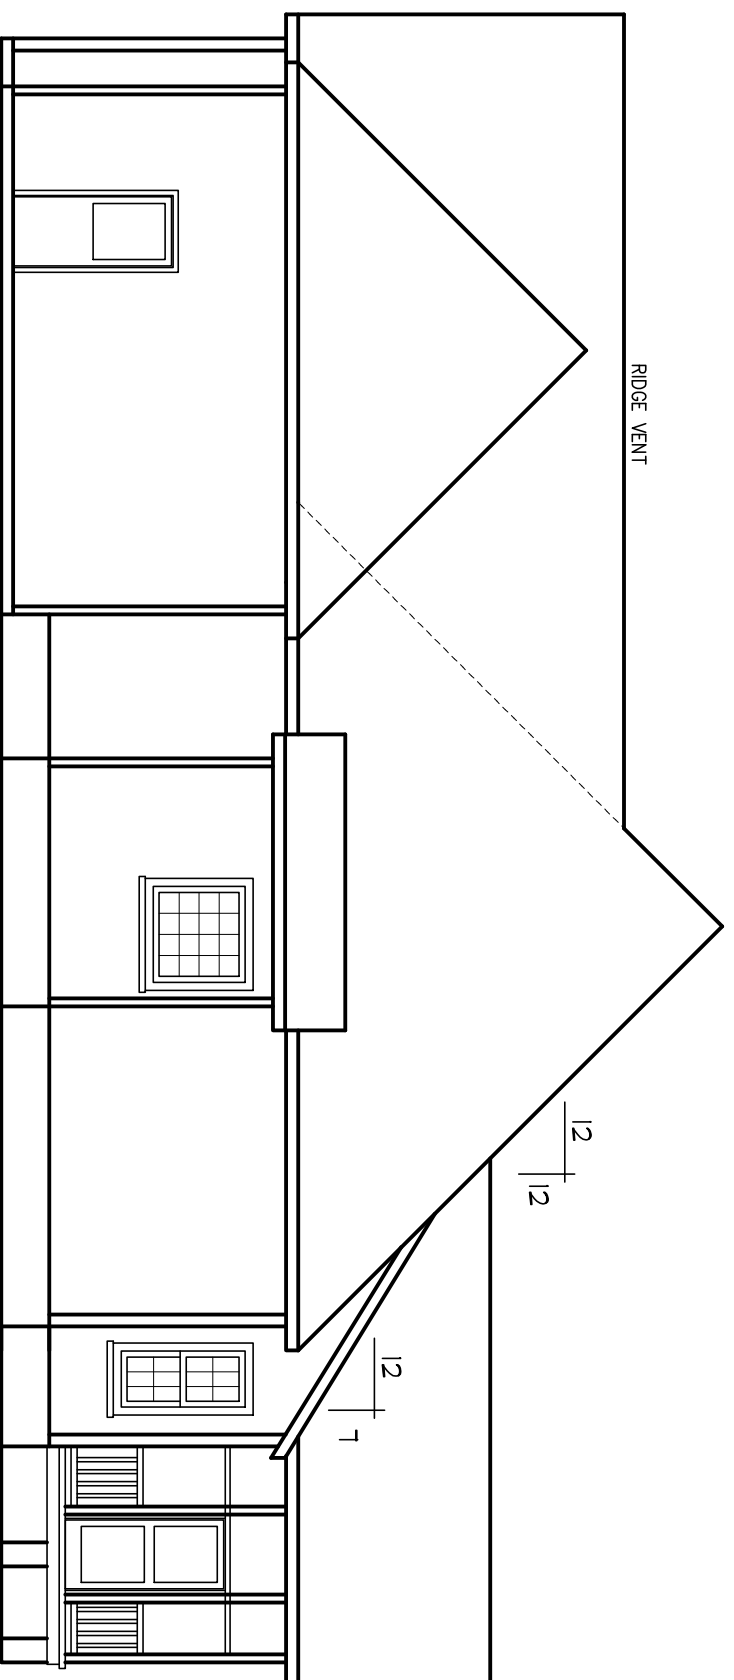

RIGHT SIDE ELEVATION

SCALE: 1/8" = 1'-0"

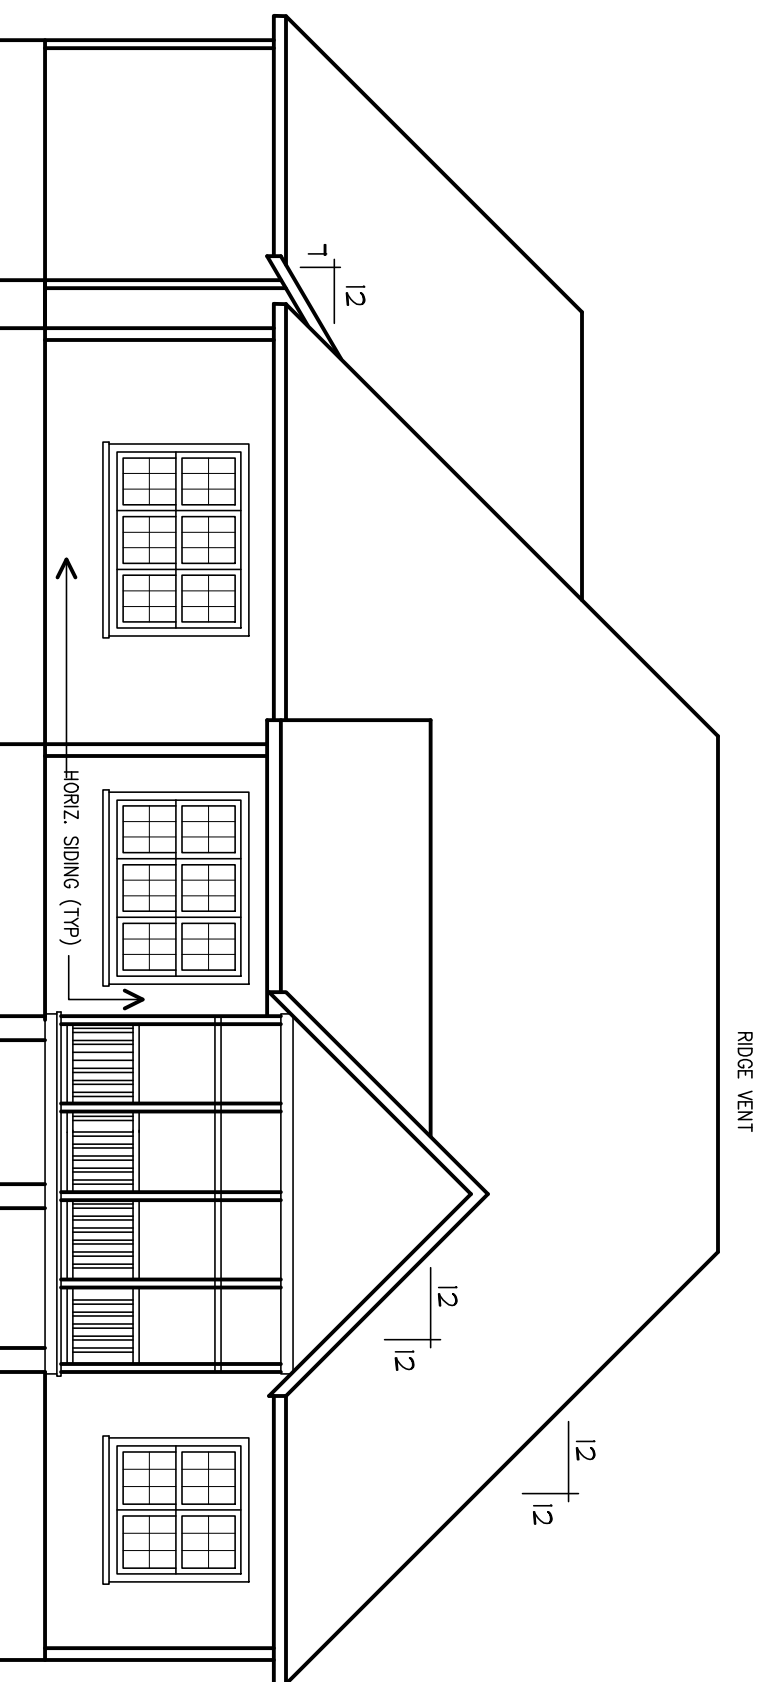

REAR ELEVATION

SCALE: 1/8" = 1'-0"

Notes:

The plan conforms to
N.C. State Building Code
Residential Code, 2012 edition

Allan Canady, Builder
Lot 1 Pecan Grove

Plan no.: **DL1804-1.5**

D & L
DESIGN GROUP, INC.
custom and stock home plans

PO BOX 1162
CLAYTON, NC
27528

919-553-1966
dldesigngroup.com

Date:	6/7/2007
Revisions:	12/19/2012 10/22/2015 09/09/2016
Index:	1. ELEVATIONS 2. FOUNDATION 3. FIRST FLOOR 4. SECOND FLOOR 5. 1ST FL STRUCT 6. 2ND FL STRUCT 7. ROOF LAYOUT 8. NOTES 9. DETAILS


PRICE CODE: F

ELEVATIONS

Sheet: 1 OF 9

It is the sole responsibility of the contractor and or builder to determine whether these plans conform to all standards, provisions, requirements, methods of construction, and structures provided by applicable building codes, any other local agencies, and in accordance with good engineering and construction practice. D & L Design Group, Inc. does not assume liability for any deviation or discrepancy in these plans. If a discrepancy is discovered, please contact D & L Design Group, Inc. before continuing work.

SQUARE FOOTAGE:	
TOTAL HTD:	1864 S.F.
REC. ROOM:	506 S.F.
GARAGE:	798 S.F.
FRONT PORCH:	147 S.F.
SRK PORCH:	201 S.F.
2ND FL. UNLN:	916 S.F.

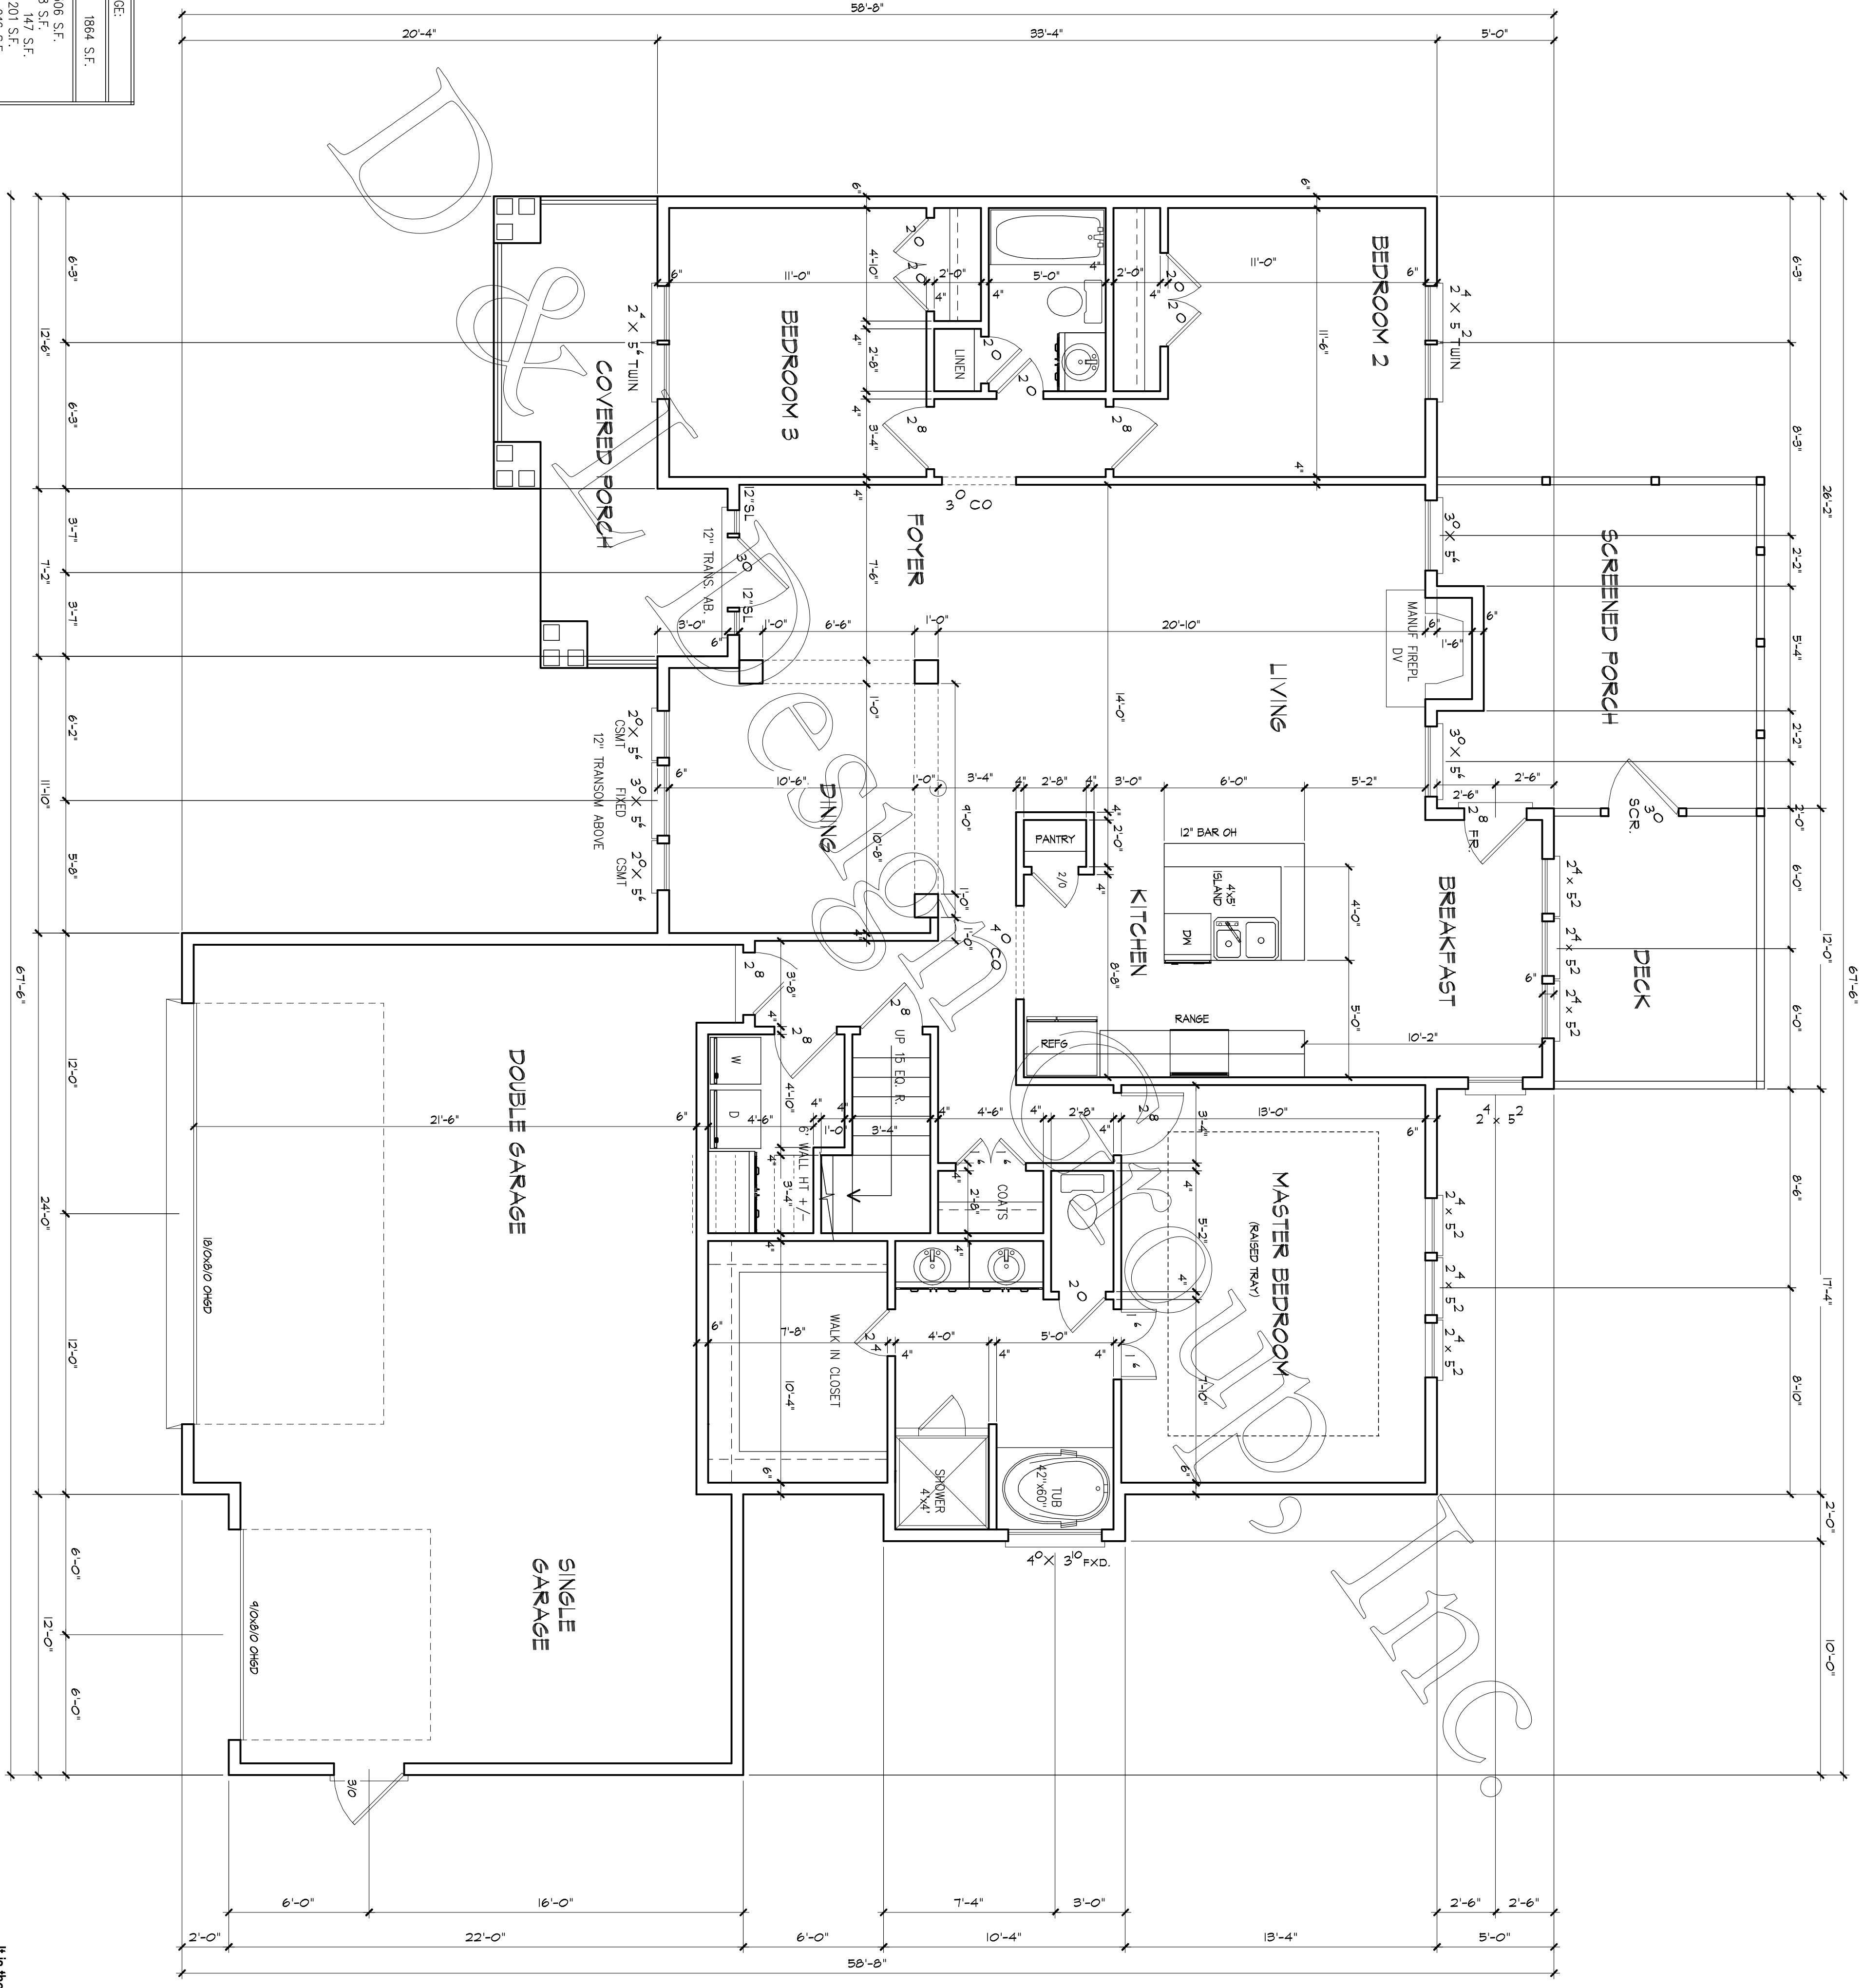

© COPYRIGHT 2015
D & L DESIGN GROUP, INC
ALL RIGHTS RESERVED

FIRST FLOOR PLAN

SCALE: 1/4" = 1'-0"

NOTE:
EXTERIOR WALLS 2x6
MINIMUM WALLS 2x4

THIS HOME DESIGN IS PROTECTED BY FEDERAL COPYRIGHT LAWS. BY YOUR PURCHASE OF THIS PLAN FROM D&L DESIGN GROUP, INC YOU ARE GRANTED A LIMITED USAGE LICENSE TO CONSTRUCT ONE HOME OF THIS DESIGN. LICENSE IS GRANTED TO ORIGINAL PURCHASER ONLY. PURCHASER MAY NOT REPRODUCE THIS DESIGN BY ANY MEANS. PURCHASER MAY NOT SELL OR GIVE THIS DESIGN TO ANY OTHER ENTITY. UNAUTHORIZED USE OF THIS DESIGN SHALL CONSTITUTE INTENTIONAL INFRINGEMENT AND VIOLATION OF THE COPYRIGHT. WITHOUT FURTHER NOTICE D&L DESIGN GROUP, INC WILL PROSECUTE TO THE FULLEST ALLOWED BY LAW.

It is the sole responsibility of the contractor and/or builder to determine whether these plans conform to all standards, provisions, requirements, methods of construction, and standards provided by applicable building codes, any other local agencies, and in D & L Design Group, Inc. does not assume liability for any deviation or discrepancy in these plans. If a discrepancy is discovered, please contact D & L Design Group, Inc. before continuing work.

Date:	6/18/2001
Revisions:	12/14/2012 01/22/2015 09/09/2016
Index:	1. ELEVATIONS 2. FOUNDATION 3. FIRST FLOOR 4. SECOND FLOOR 5. 1ST FL STRUCT 6. 2ND FL STRUCT 7. ROOF LAYOUT 8. NOTES & DETAILS 9. DETAILS
PRICE CODE:	F
FIRST FLOOR	
Sheet:	3 OF 9



DESIGN GROUP, INC.
custom and stock home plans

PO BOX 1162
CLAYTON, NC
27528

919-553-1966
dldesigngroup.com


Allan Canady, Builder
Lot 1 Pecan Grove

Plan no.: **DL1804-1.5**

Notes:
This plan conforms to NC State Building Code Residential Code, 2012 edition

THIS HOME DESIGN IS PROTECTED BY FEDERAL COPYRIGHT LAWS. BY YOUR PURCHASE OF THIS PLAN FROM D&L DESIGN GROUP, INC YOU ARE GRANTED A LIMITED USAGE LICENSE TO CONSTRUCT ONE HOME OF THIS DESIGN. LICENSE IS GRANTED TO ORIGINAL PURCHASER ONLY. PURCHASER MAY NOT REPRODUCE THIS DESIGN BY ANY MEANS. PURCHASER MAY NOT SELL OR GIVE THIS DESIGN TO ANY OTHER ENTITY. UNAUTHORIZED USE OF THIS DESIGN SHALL CONSTITUTE INTENTIONAL INFRINGEMENT AND VIOLATION OF THE COPYRIGHT. WITHOUT FURTHER NOTICE D&L DESIGN GROUP, INC WILL PROSECUTE TO THE FULLEST ALLOWED BY LAW.

Notes:
This plan conforms to the Residential Code, 2012 edition

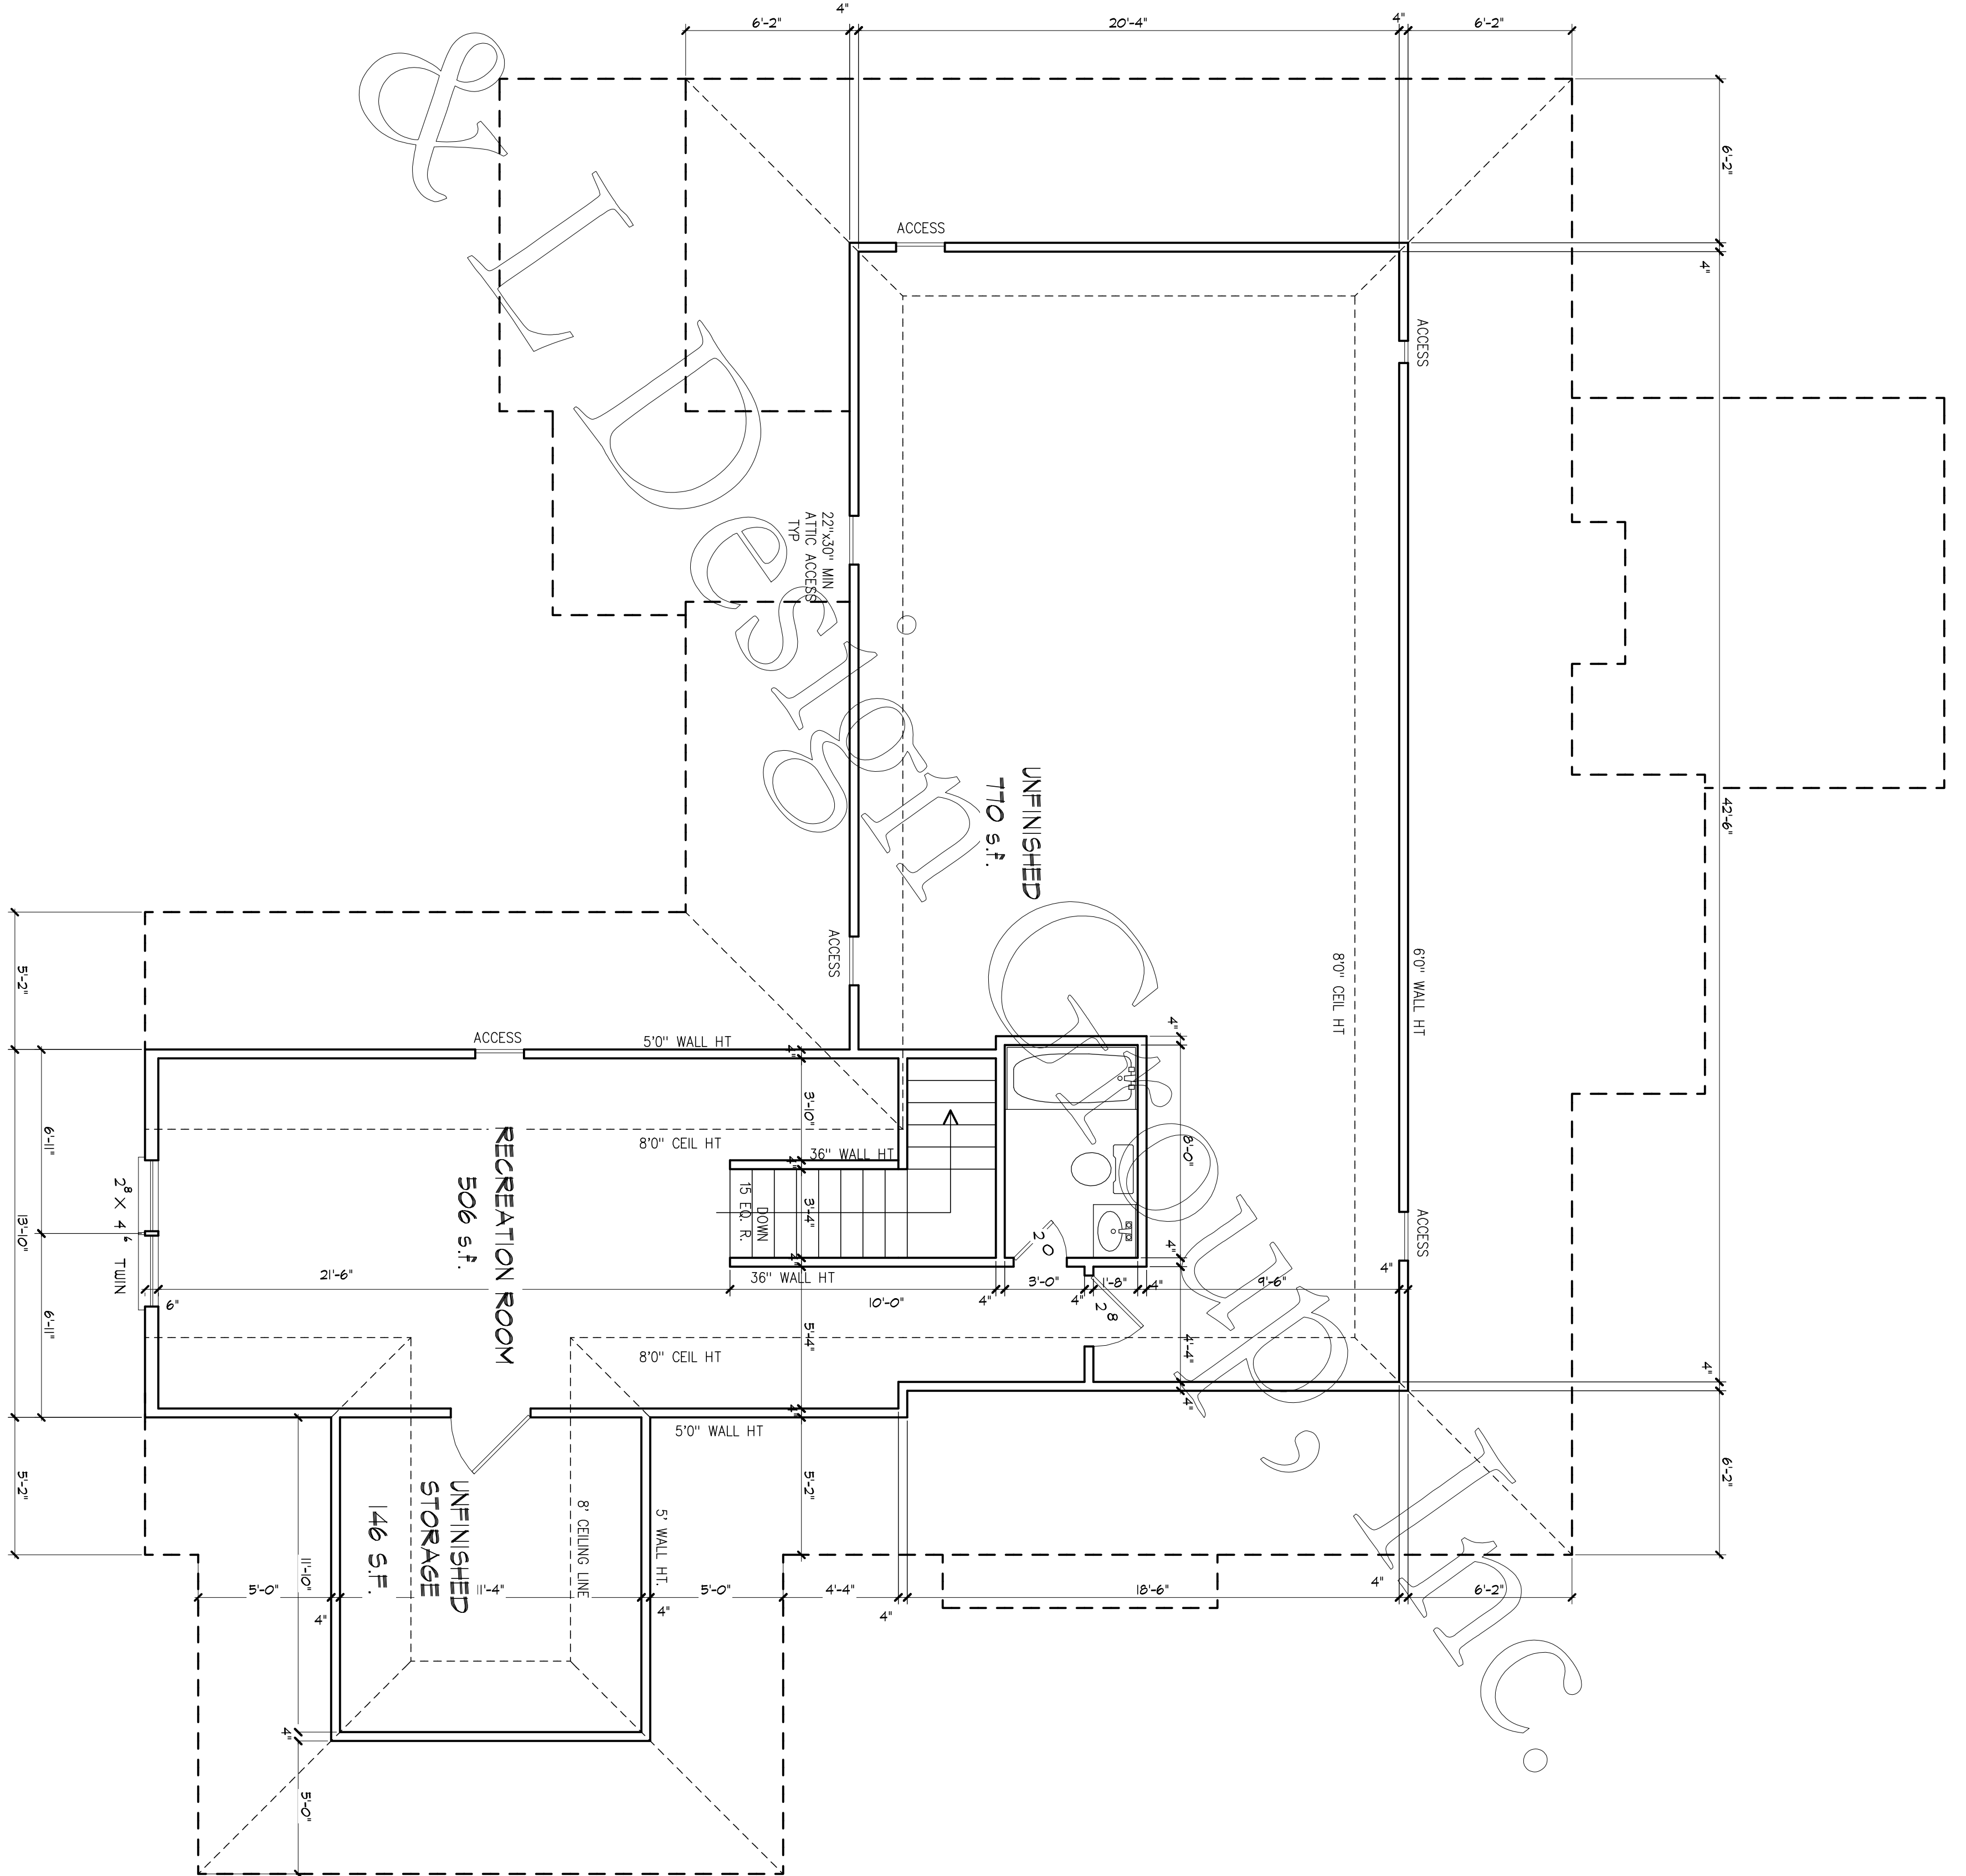

© COPYRIGHT 2016
D & L DESIGN GROUP, INC
ALL RIGHTS RESERVED

SECOND FLOOR PLAN

SCALE: 1/4" = 10"

<p>D & L DESIGN GROUP, INC. custom and stock home plans</p>	PO BOX 1162 CLAYTON, NC 27528	Allan Canady, Builder Lot 1 Pecan Grove
	919-553-1966 dl.designgroup.com	Plan no.: DL1804-1.5

It is the sole responsibility of the contractor and/or builder to determine whether these plans conform to all standards, provisions, requirements, methods of construction, and structures provided by applicable building codes, any other local agencies, and in accordance with good engineering and construction practice. D & L Design Group, Inc. does not assume liability for any deviation or discrepancy in these plans. If a discrepancy is discovered, please contact D & L Design Group, Inc. before continuing work.

Date:	6/18/2001
Revisions:	12/19/2012 10/22/2015 09/09/2016
Index:	1. ELEVATIONS 2. FOUNDATION 3. FIRST FLOOR 4. SECOND FLOOR 5. 1ST FL STRUCT 6. 2ND FL STRUCT 7. ROOF LAYOUT 8. NOTES & DETAILS 9. DETAILS
PRICE CODE:	F
SECOND FLOOR	
Sheet:	4 OF 9